


# IN-GROUND POOL SOLAR PANEL SYSTEM

## OPTIONAL BYPASS BALL VALVE

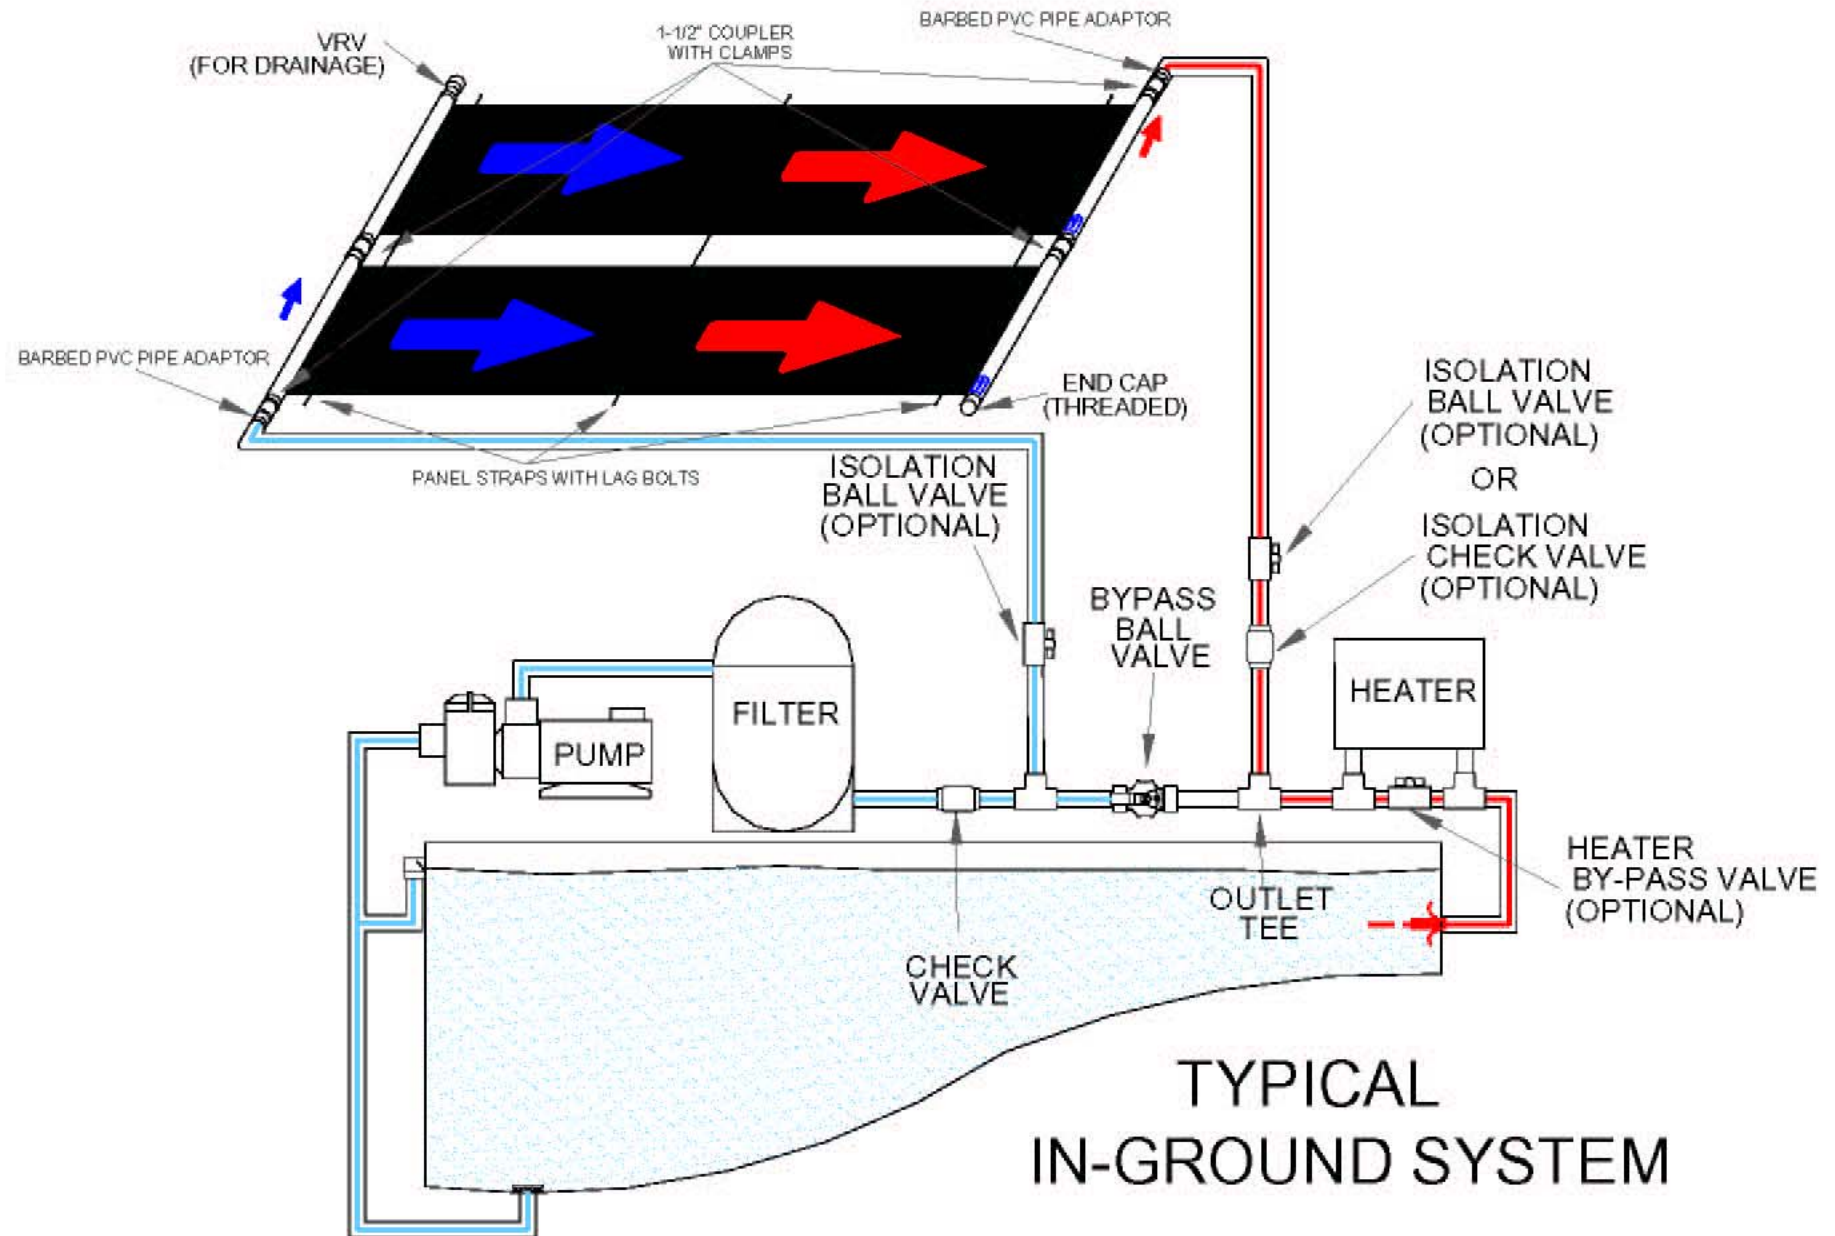

NOTE: ISOLATION VALVES ARE USED TO ENSURE WATER DOES NOT ENTER COLLECTORS DURING FREEZING CONDITIONS